




ROOF - CONSTRUCTION PHASING PLAN




FIRST FLOOR - CONSTRUCTION PHASING PLAN

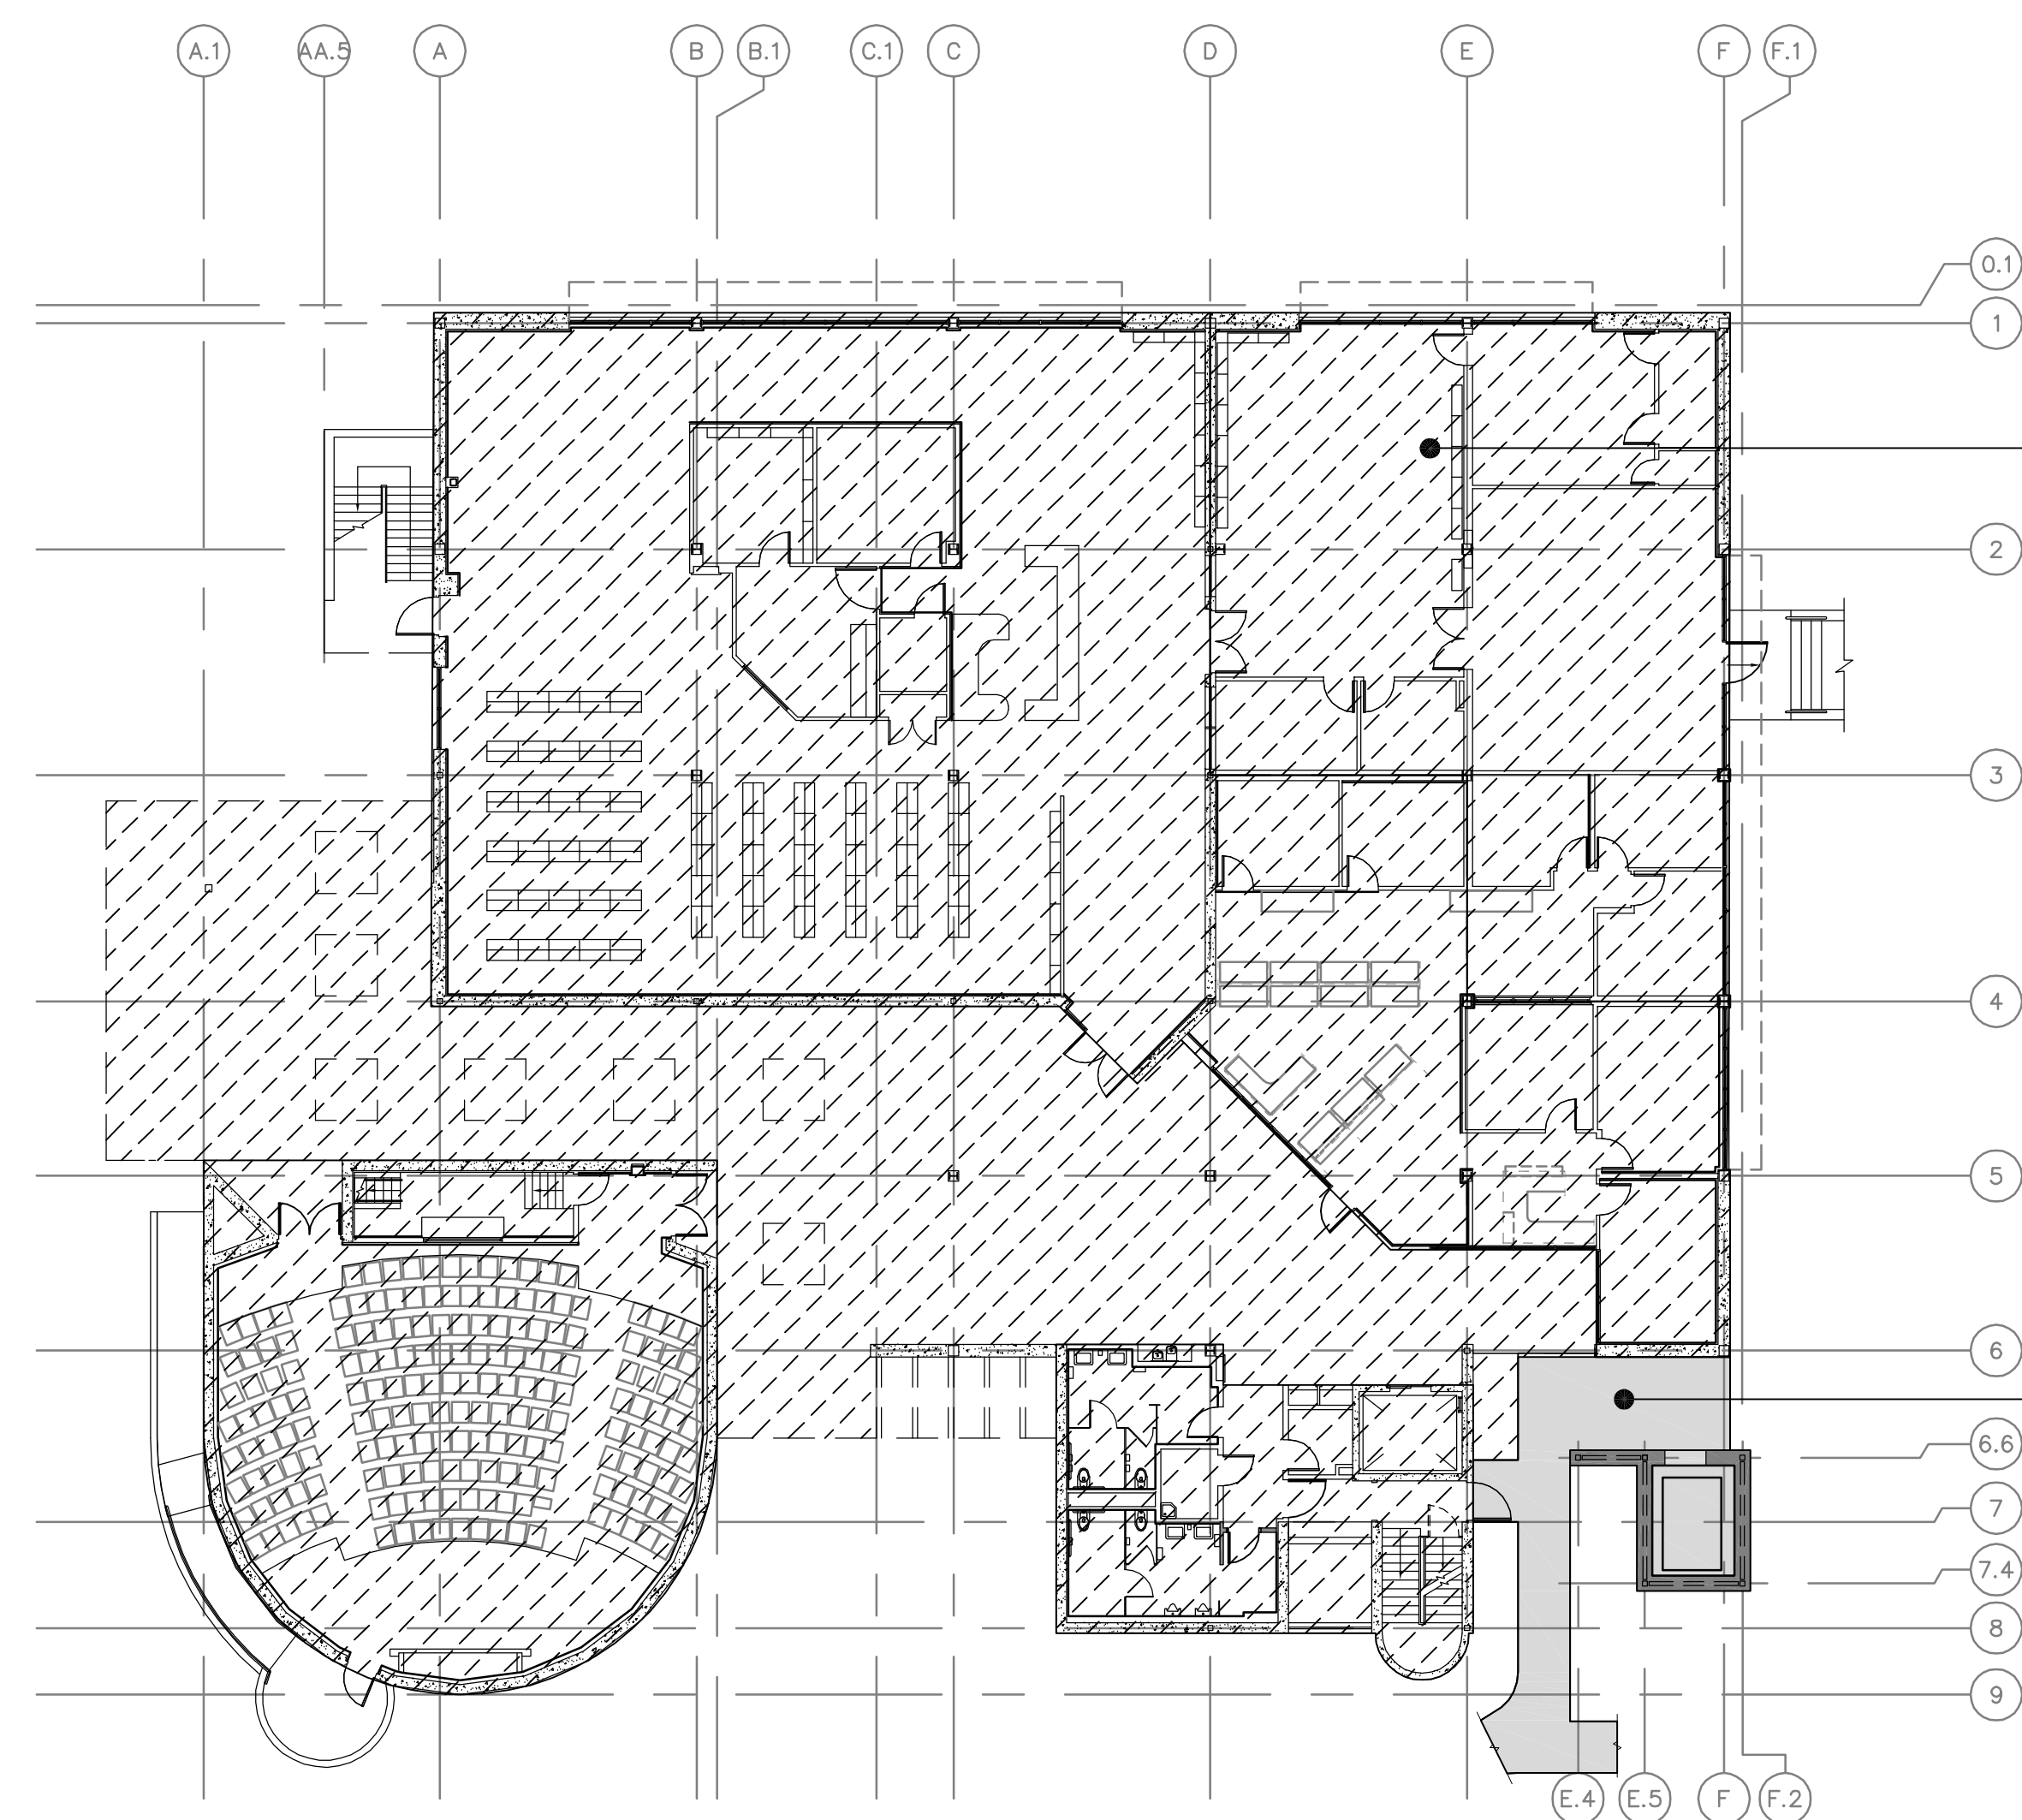

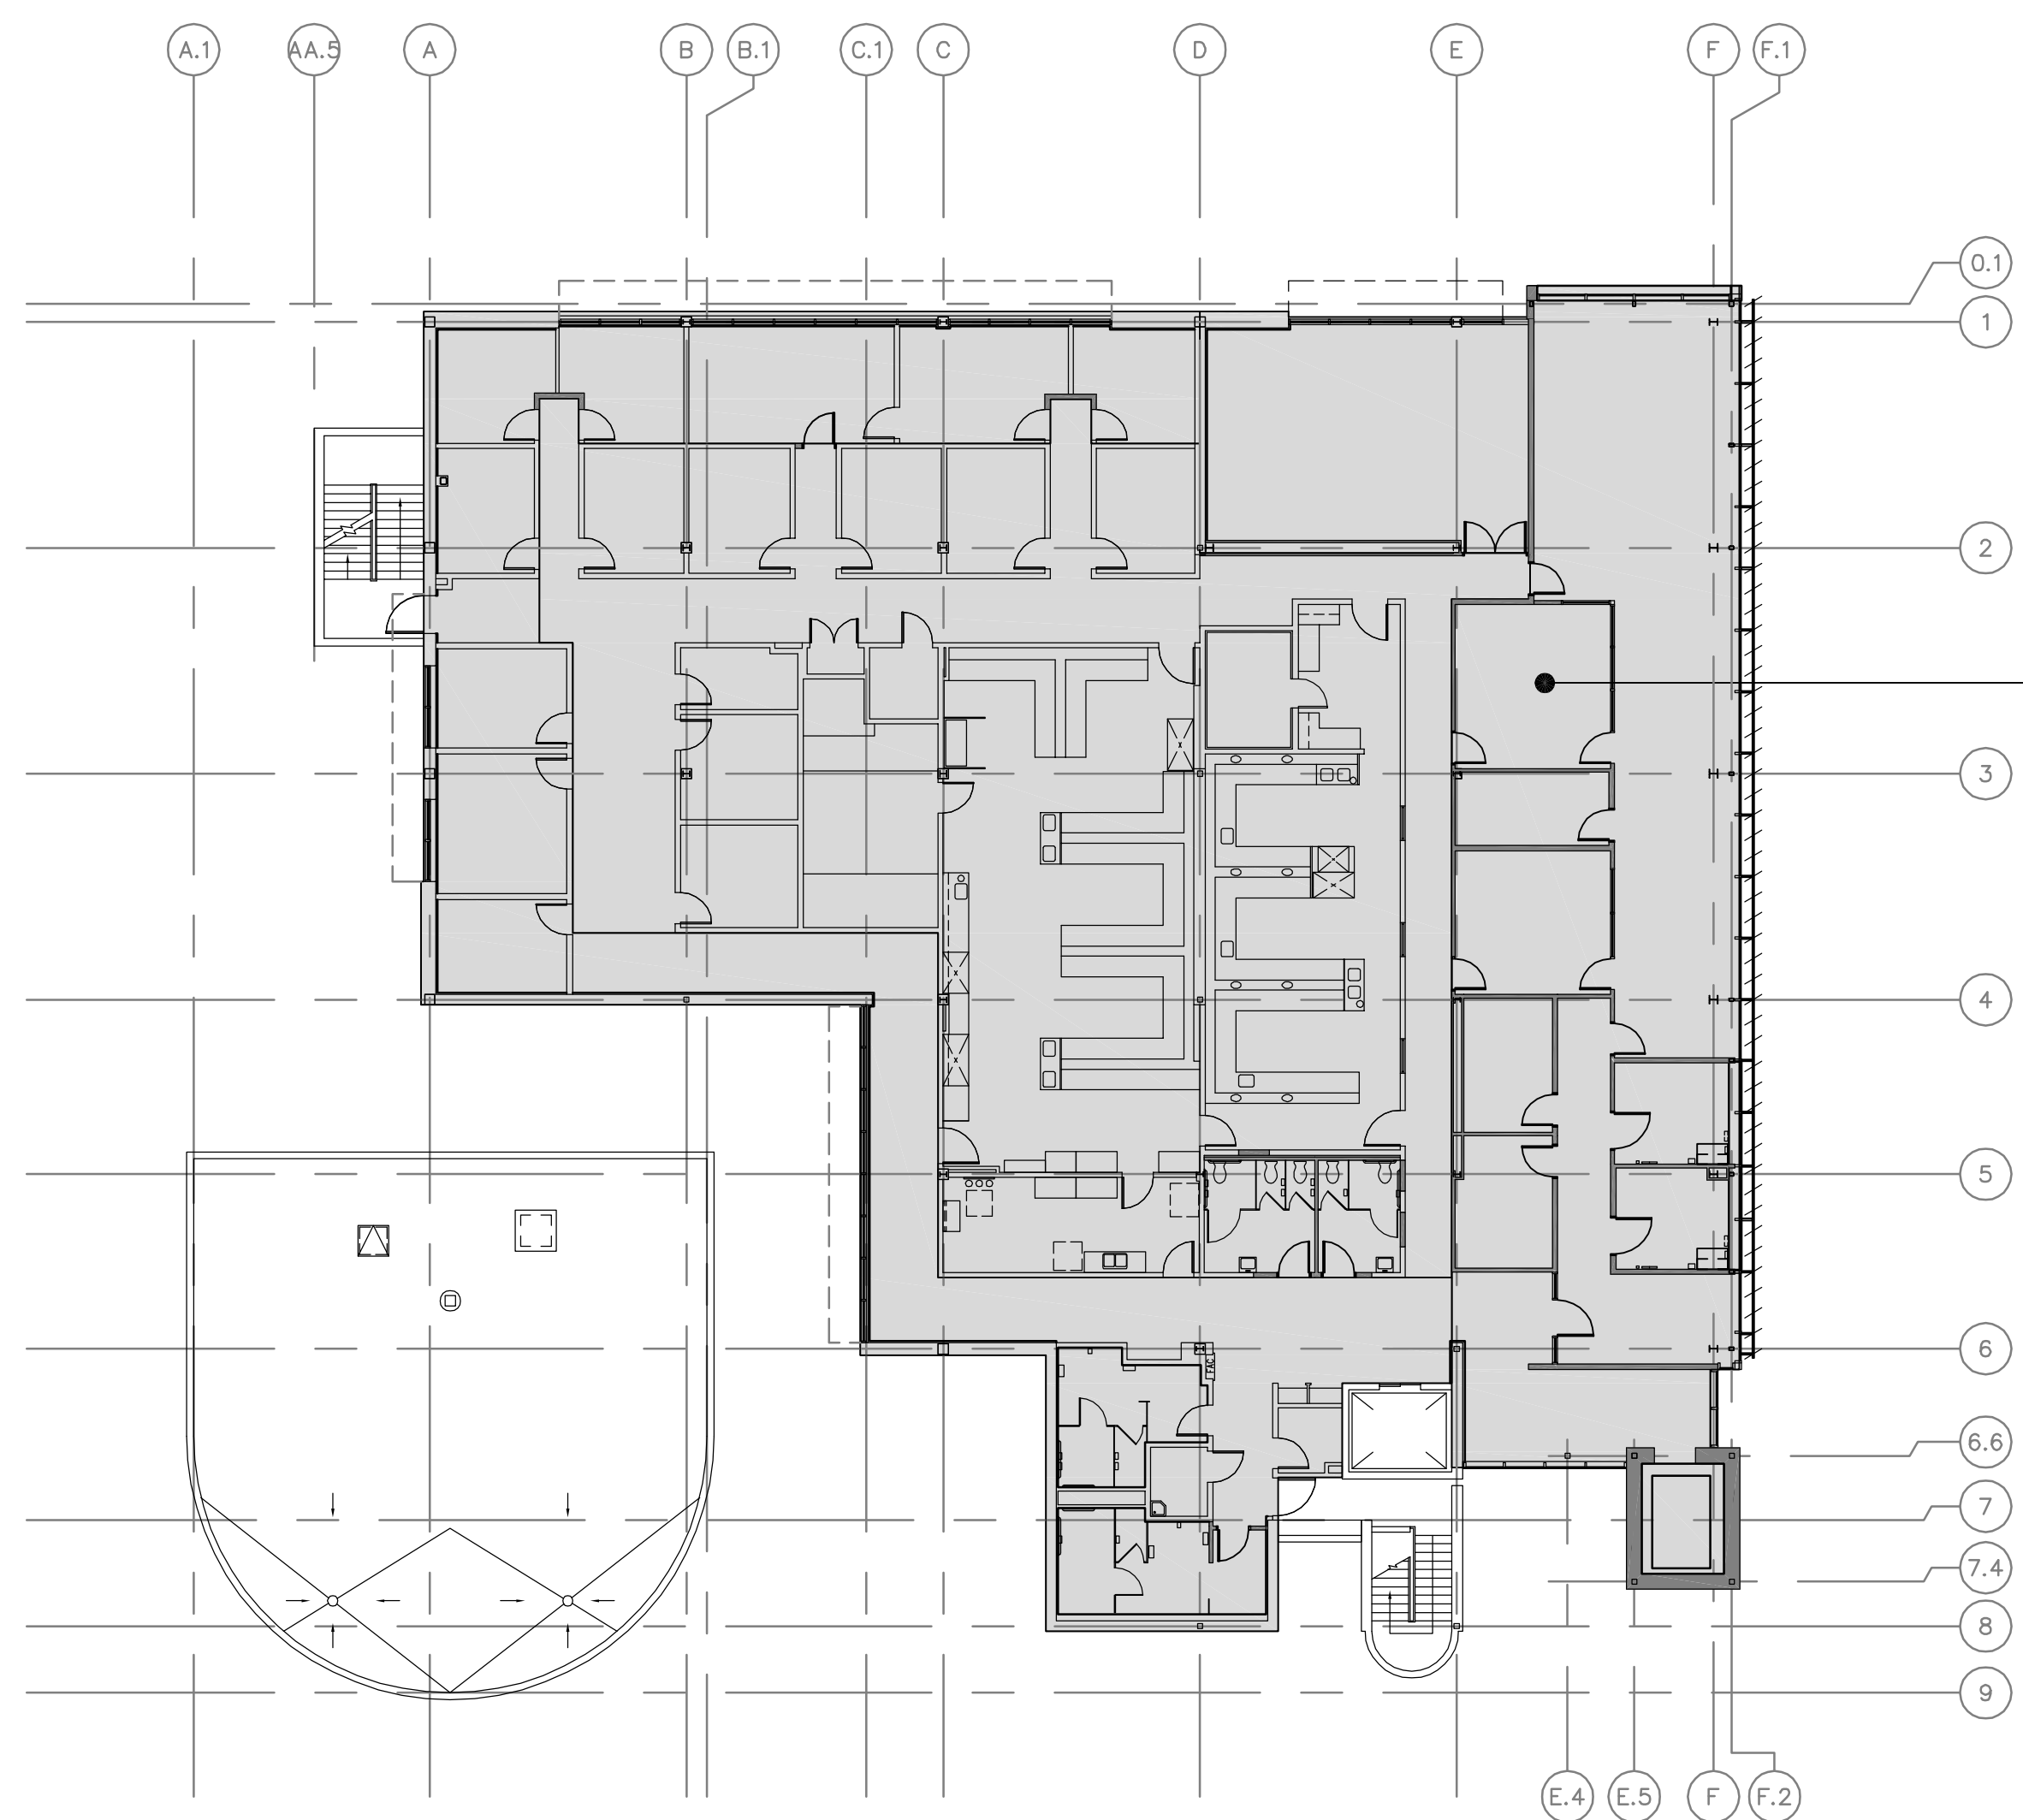

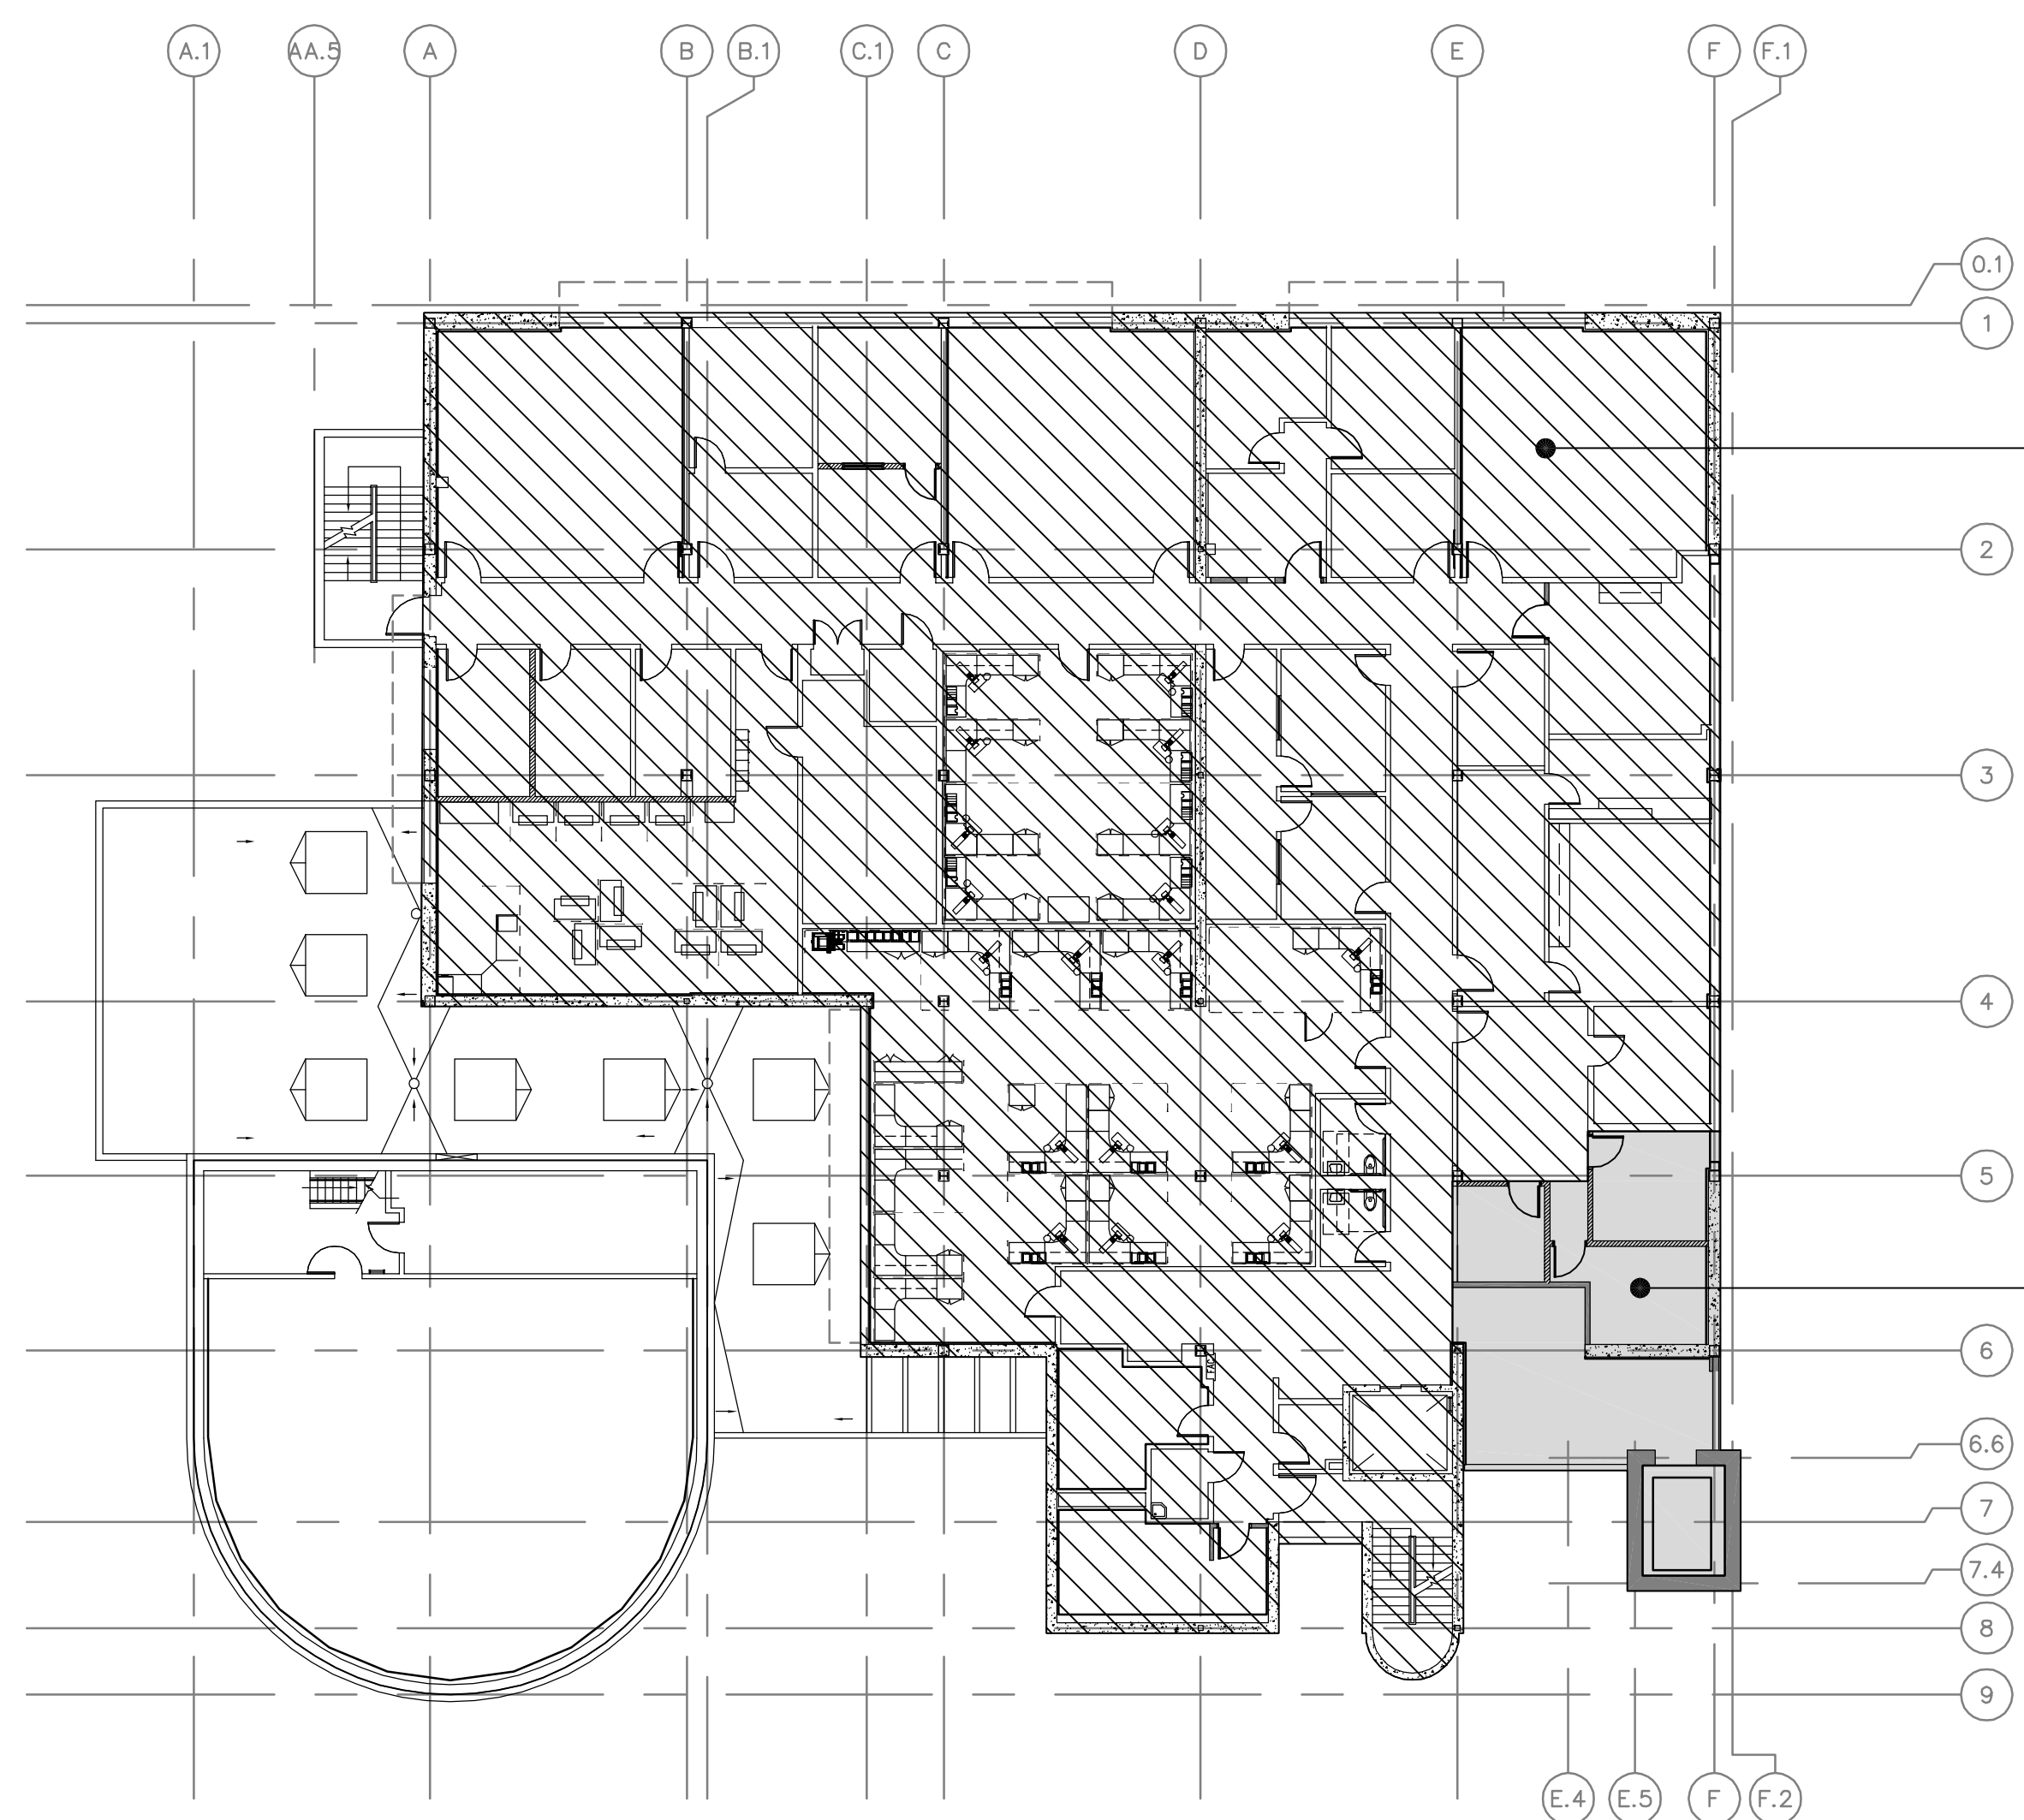THIRD FLOOR - CONSTRUCTION PHASING PLAN

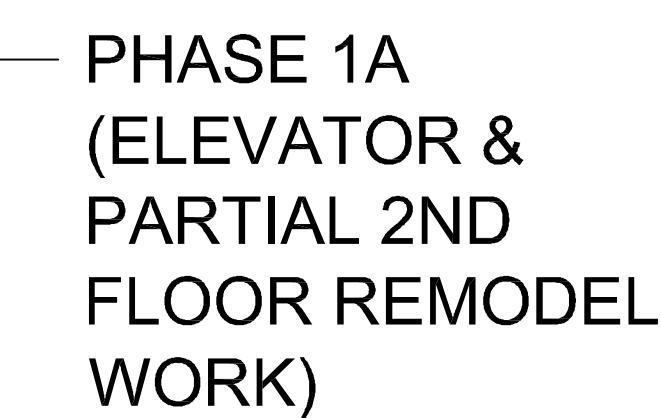

SECOND FLOOR - CONSTRUCTION PHASING PLAN



		CONSULTANTS:				ARCHITECT/ENGINEERS:		Drawing Title CONSTRUCTION PHASING PLAN		Project Title BUILDING 24 SEISMIC CORRECTION AND ADDITION		Project Number 570-215		Office of Construction and Facilities Management	
								Approved Project Director		Location VAMC FRESNO, CA		Drawing Number G1004 Dwg. 4 of 180			
Revisions:		Date								Date March 12, 2013		Checked BB		Drawn CLO	